
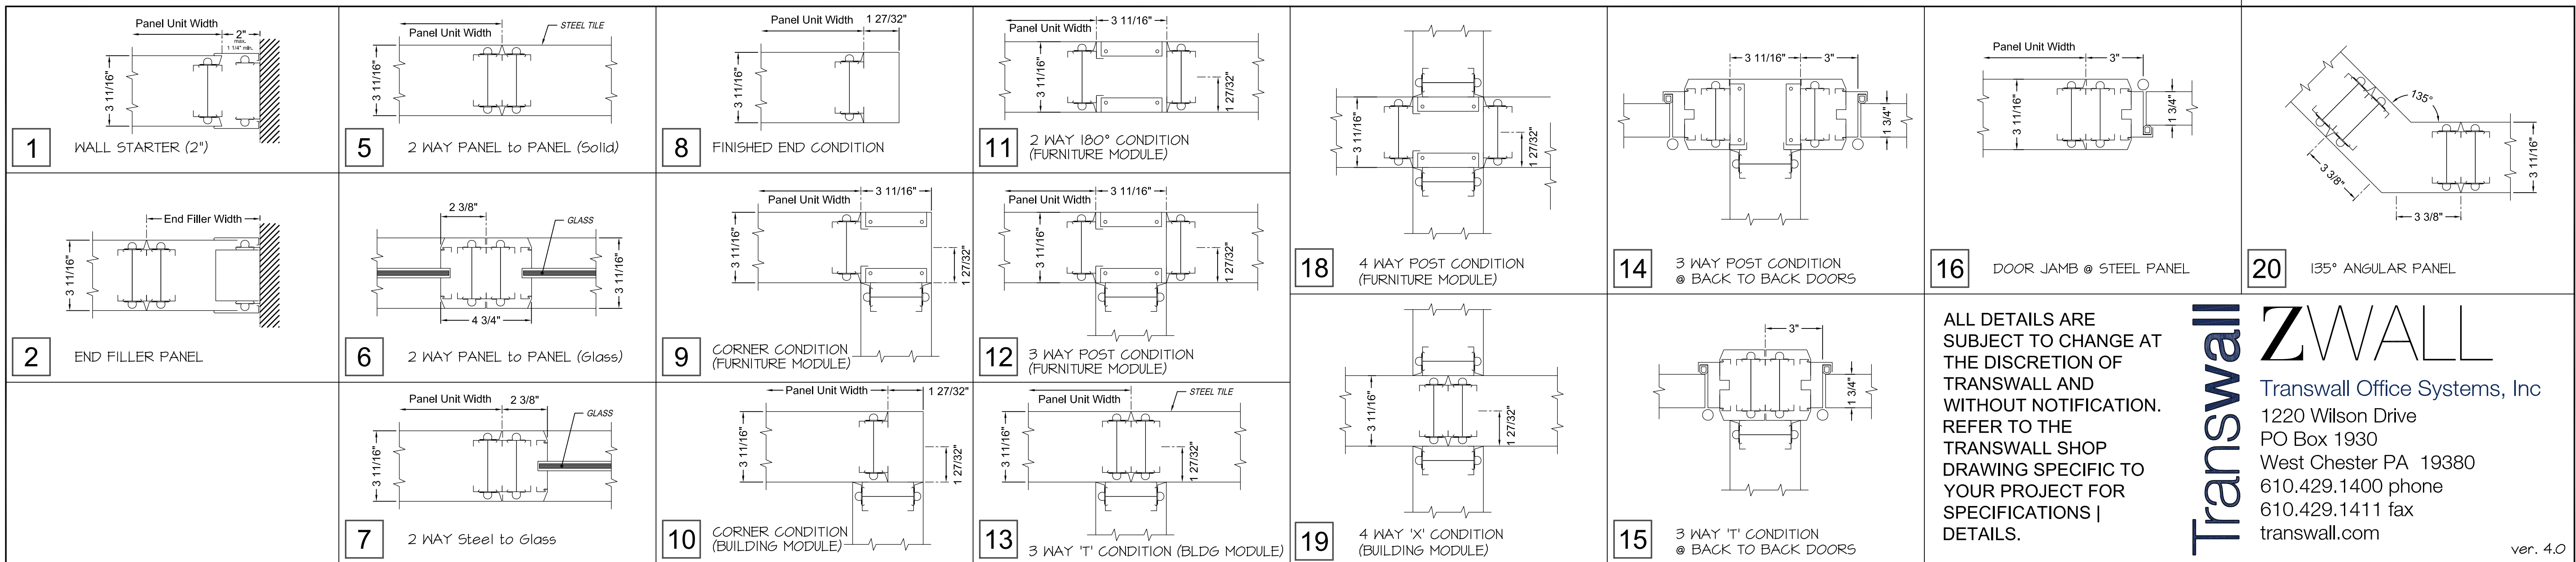


# VERTICAL SECTIONS

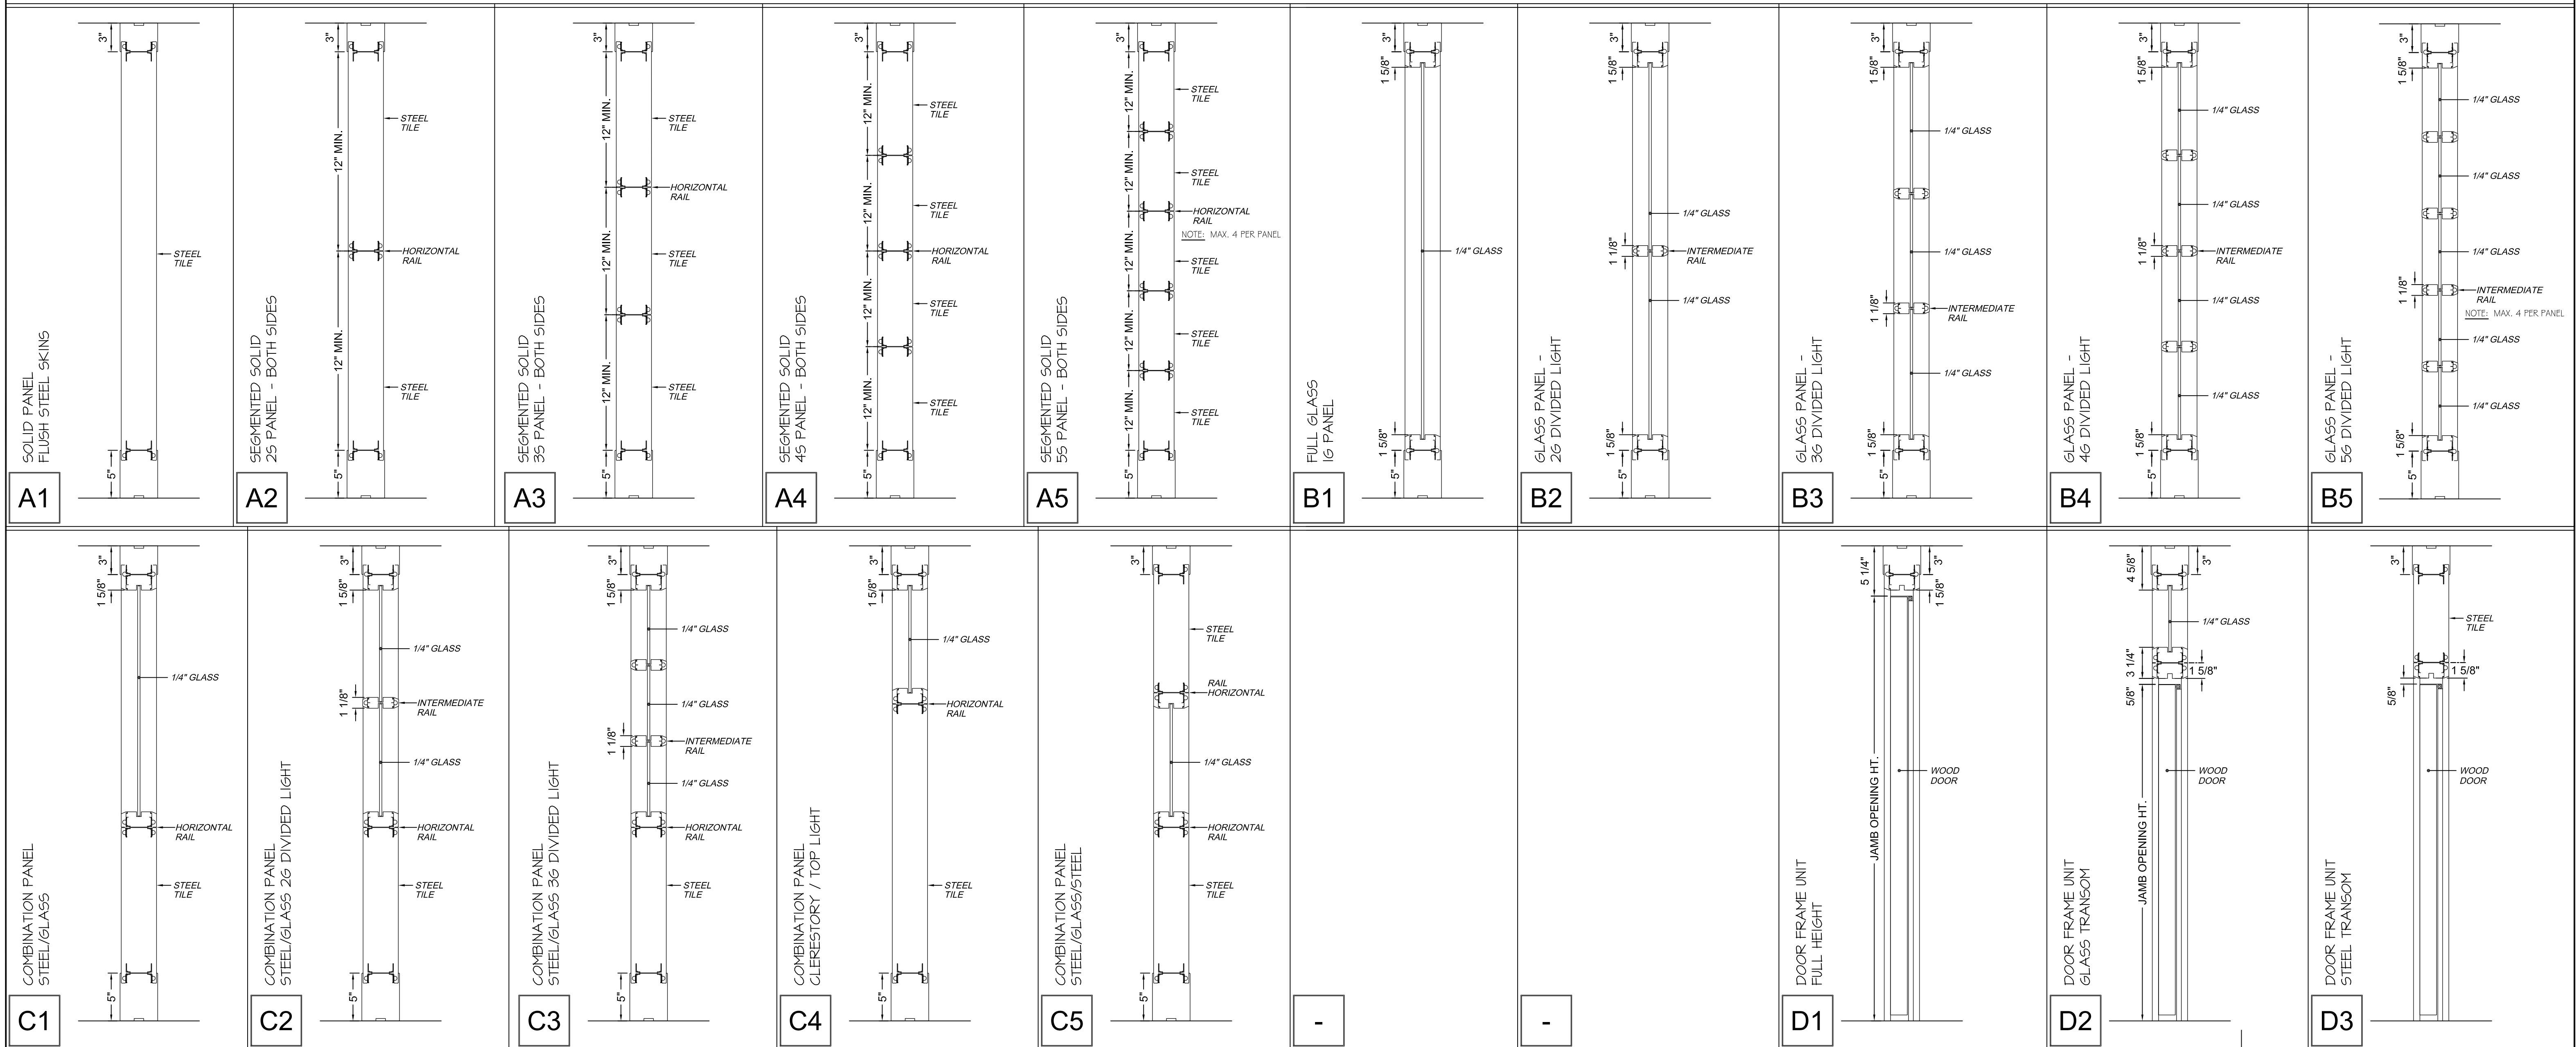

ALL DETAILS ARE SUBJECT TO CHANGE AT THE DISCRETION OF TRANSWALL AND WITHOUT NOTIFICATION. REFER TO THE TRANSWALL SHOP DRAWING SPECIFIC TO YOUR PROJECT FOR SPECIFICATIONS | DETAILS.

**Transwall** **ZWALL**

Transwall Office Systems, Inc  
 1220 Wilson Drive  
 PO Box 1930  
 West Chester PA 19380  
 610.429.1400 phone  
 610.429.1411 fax  
 transwall.com

ver. 4.0